

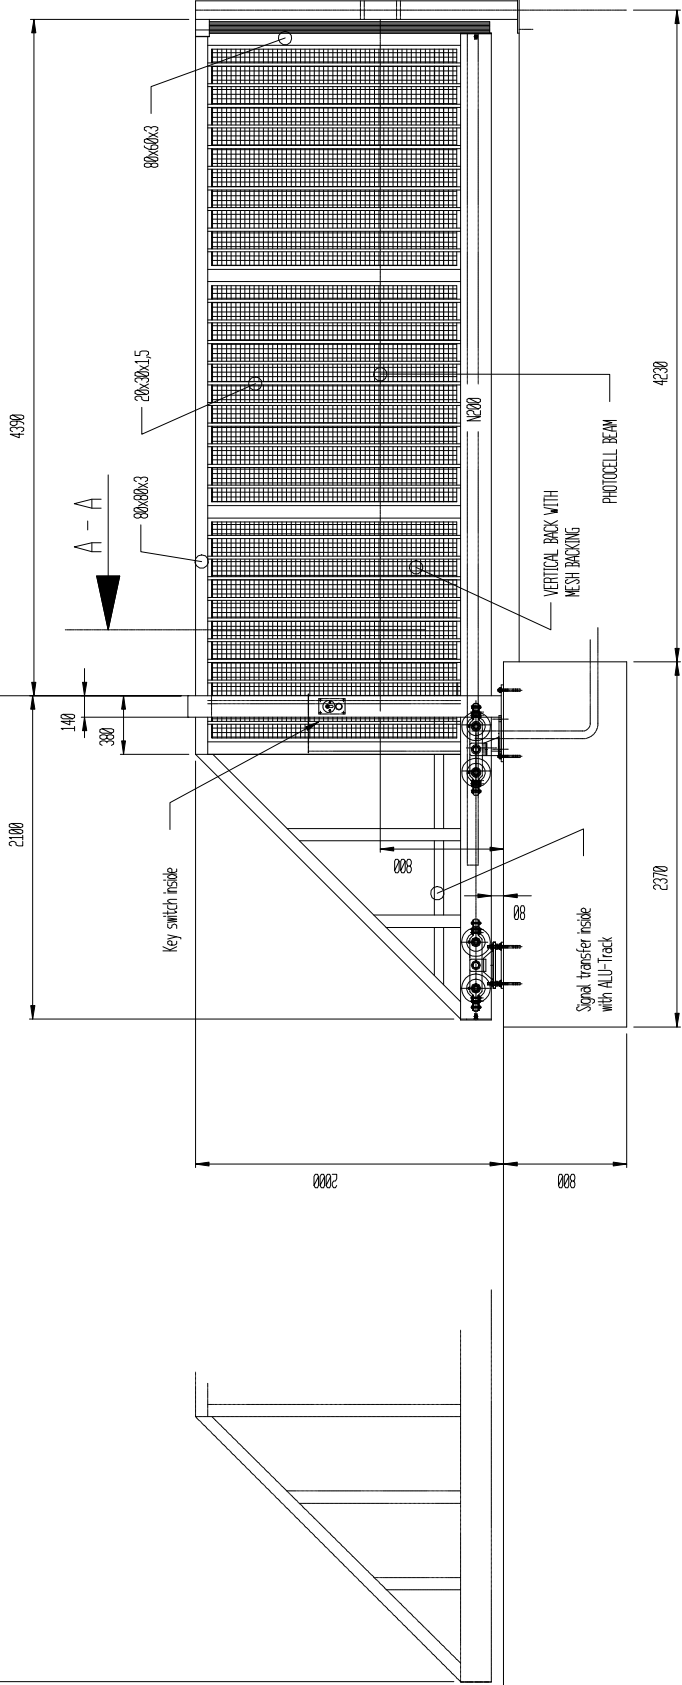


6400

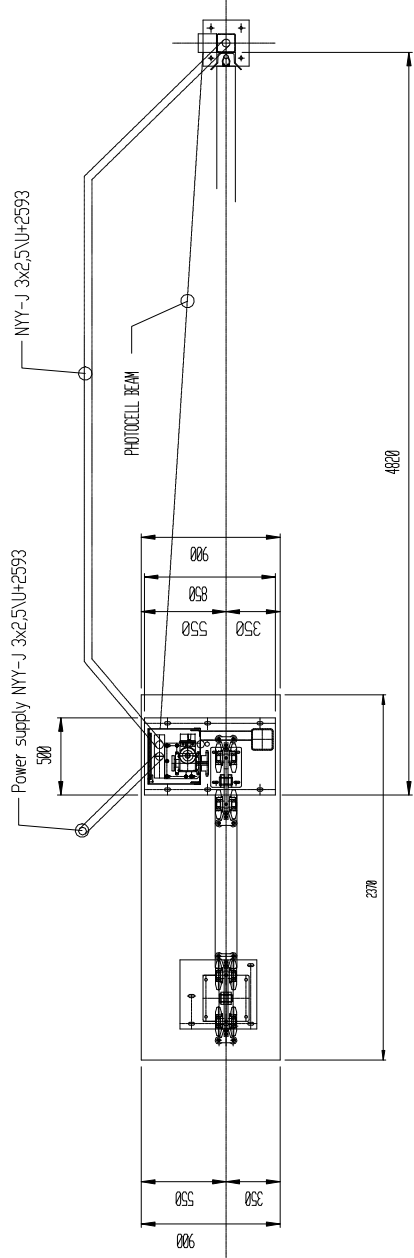

A - A

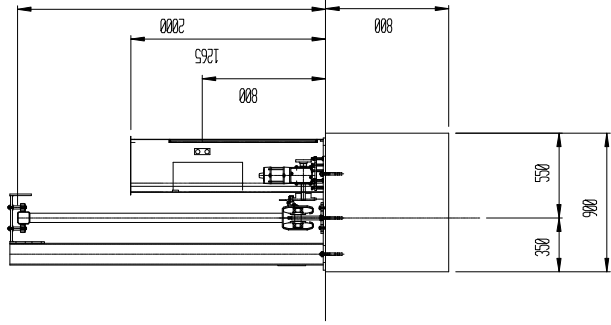

Outside

INDEX	0	REVISION	
DATE	23/03/2003	BY	NWC
CHECKED			
SCALE	1 : 25		
PROJECT		Davidson and Pearson Ltd Unit D5, Craucher Business Park, Kemsing, Kent, TN125 6TN Tel: 01732 765477 Fax: 01732 765478 e-mail: info@dampgate.net	
DRAWING No		42789/16210-a	
Gate Type		Cantilever Sliding Gate Type : FSV-N/H	

N.B. Foundation plans: The other dimensions of the foundation correspond with the requirements for normal ground with regard to the load and H / CH/CS3. The client and engineer is responsible for exact details of the foundation's dimensions and reinforcement. Construction: We reserve the right to change the construction.